



Girthon Graveyard Plan : Main Enclosure

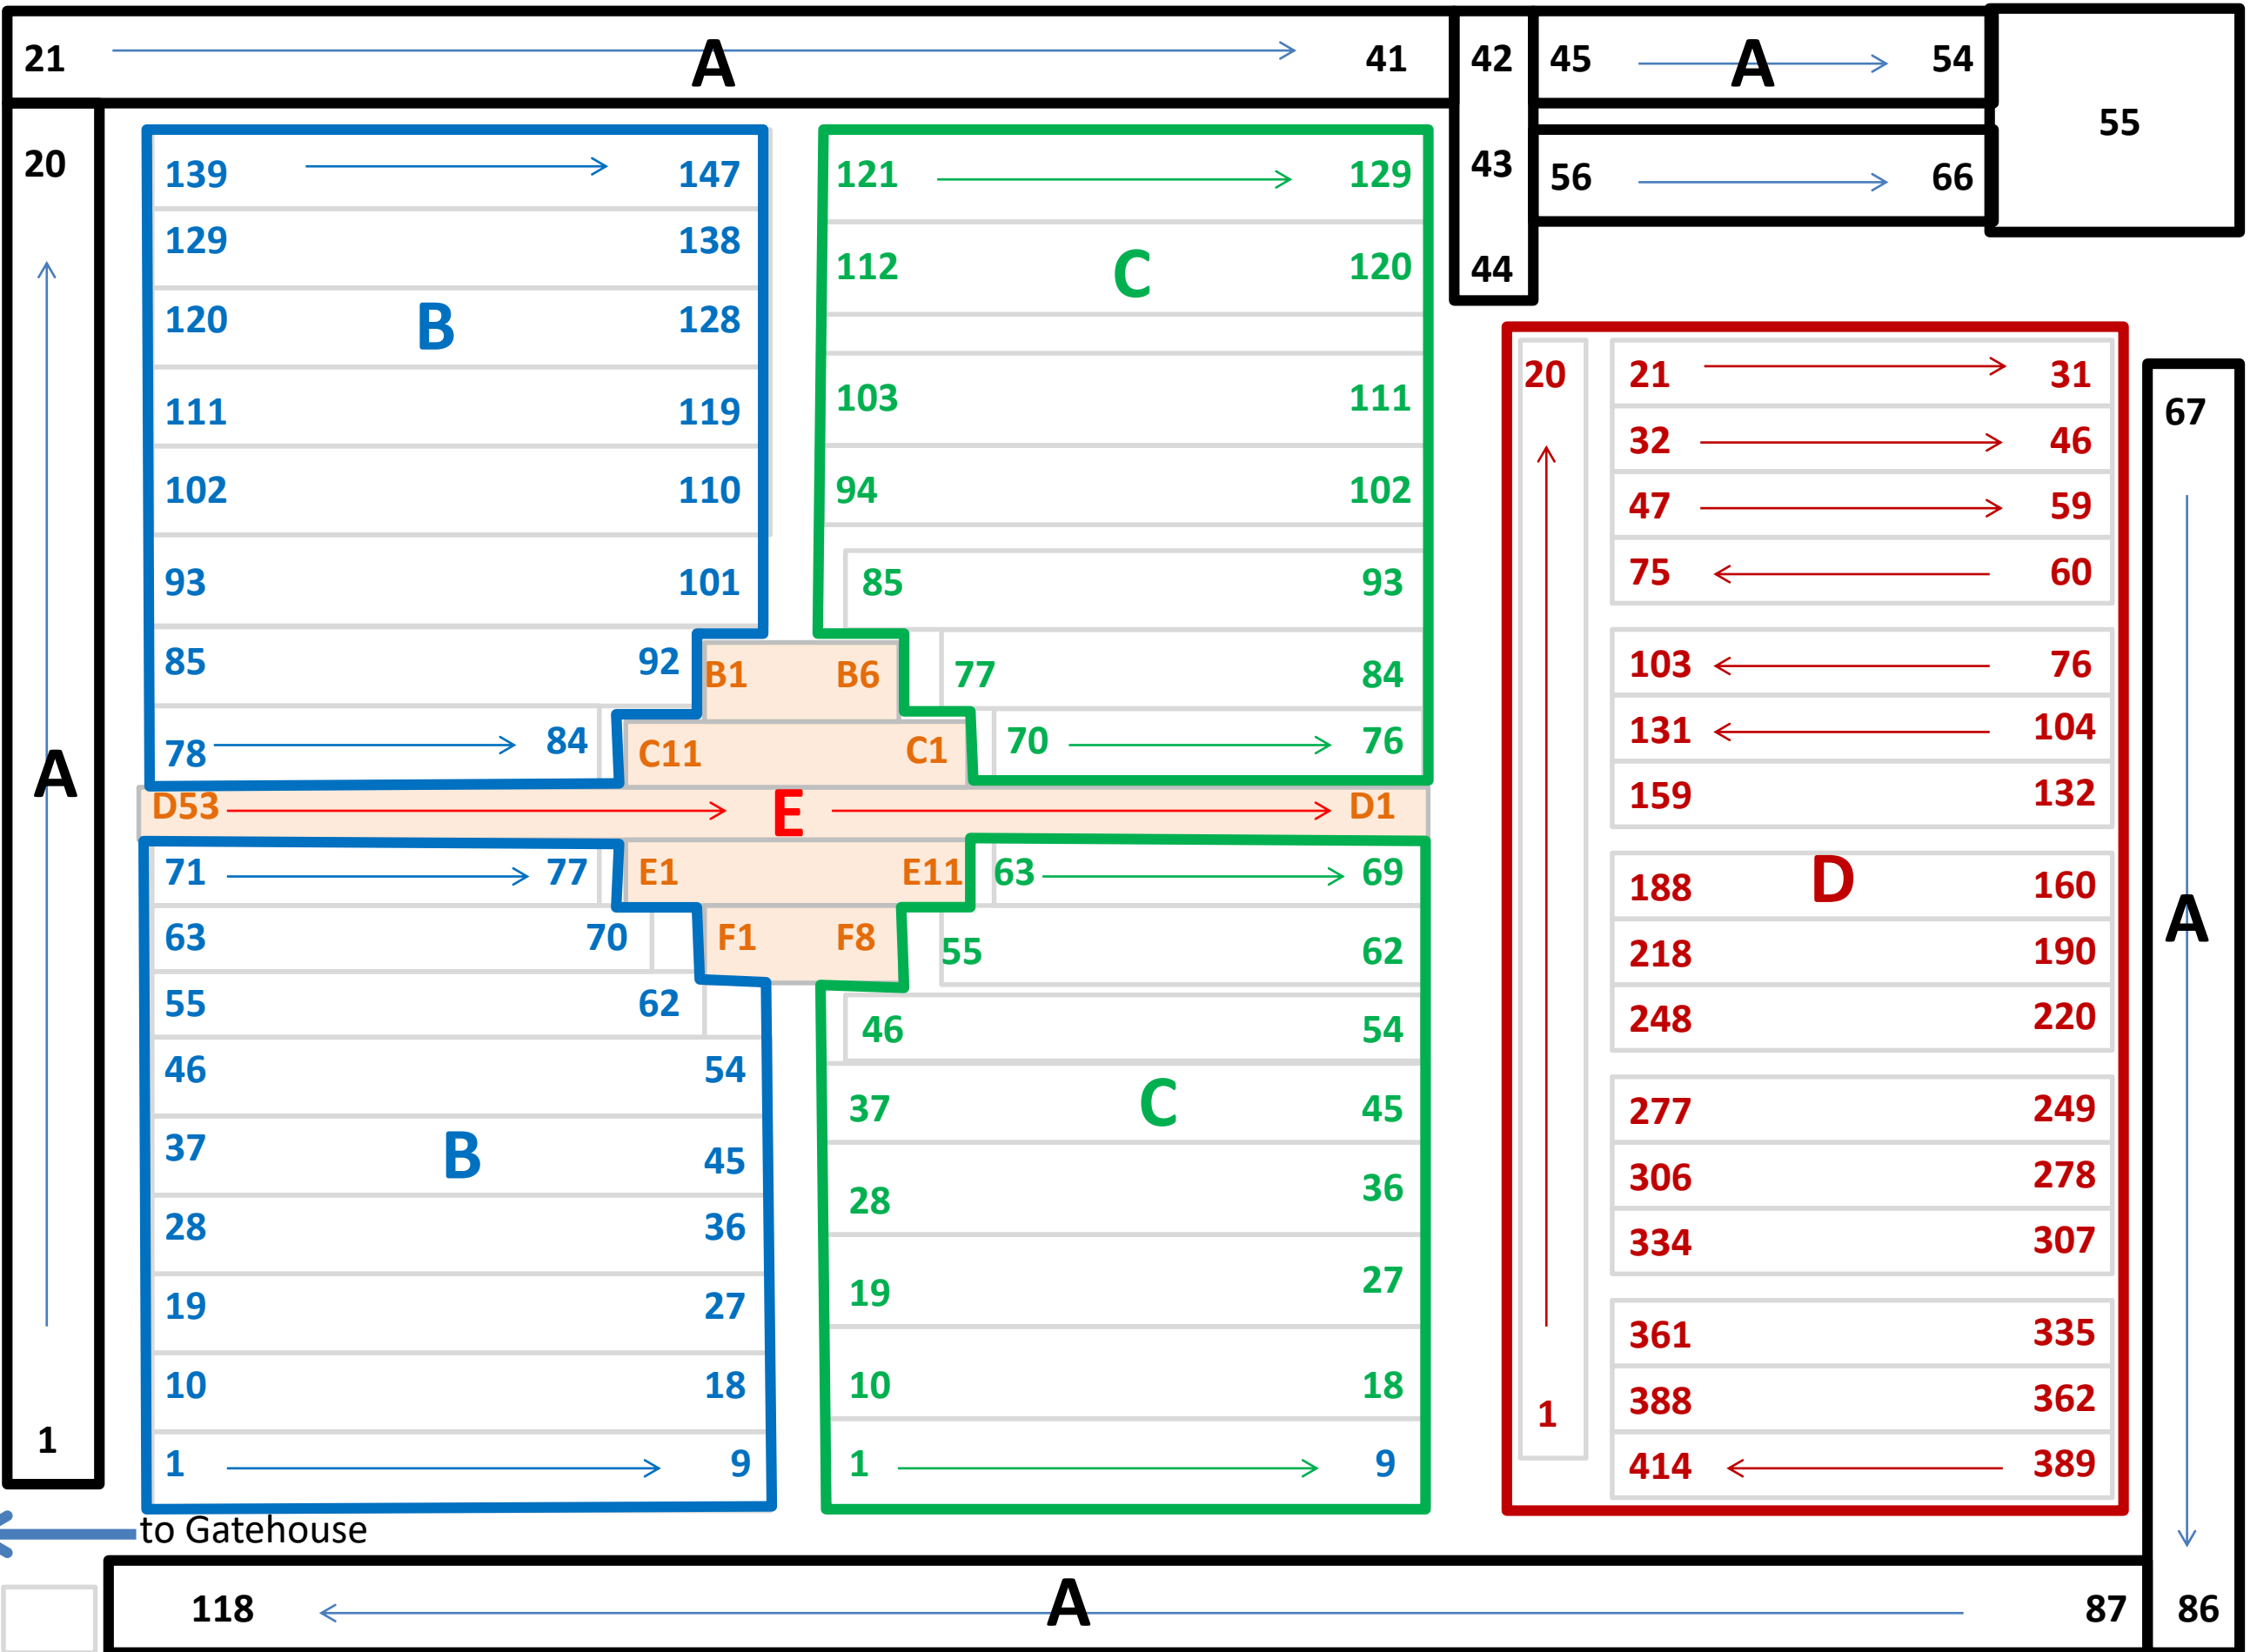

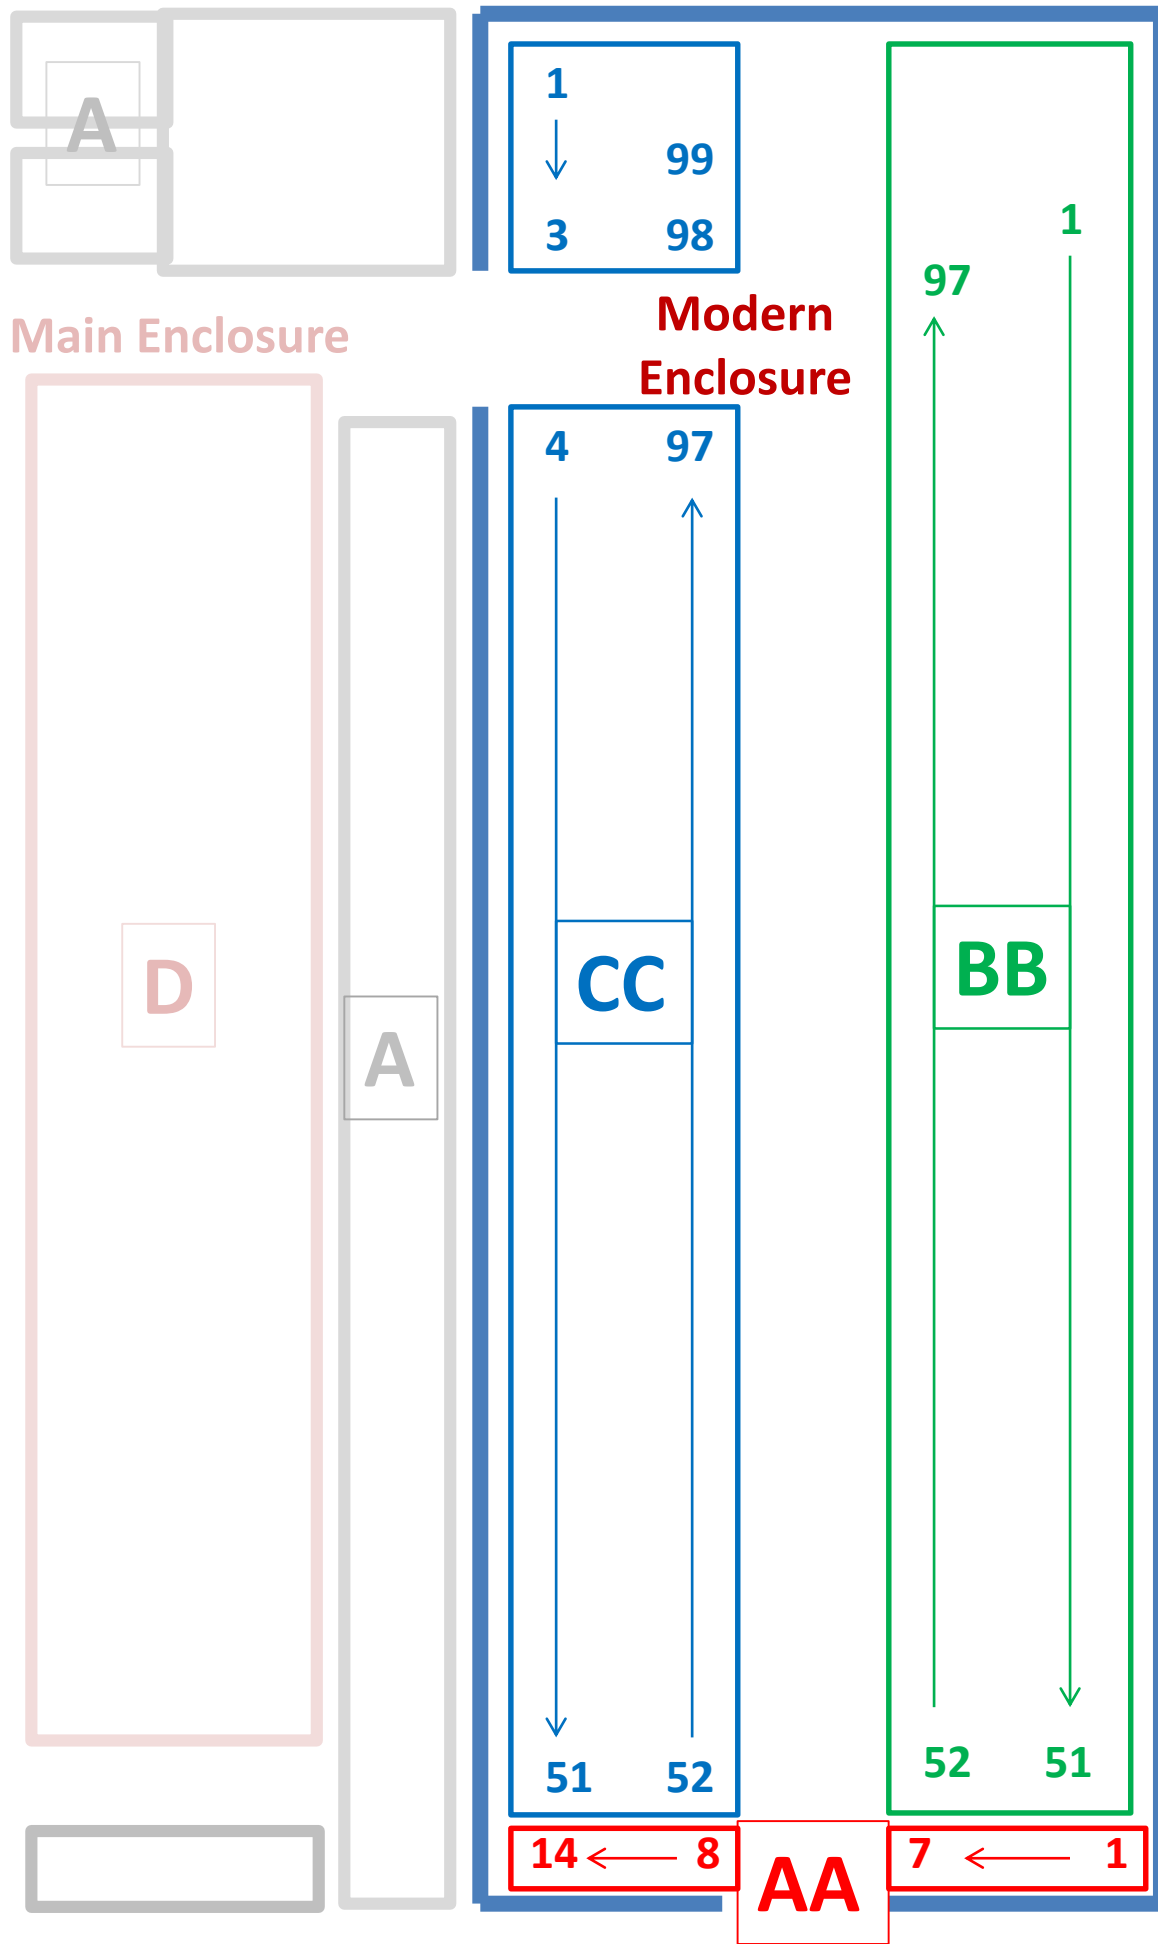

Girthon Graveyard Plan

Modern Enclosure

Explanation

The current layout reflects the fact that plans have evolved over time. In the main enclosure, lairs were first allocated around the outer walls, now referred to as section A. Then sections B, C & D were added. It appears that sections B & C were originally sub-divided and section E was later added to make use of the ground available between them. The Modern walled enclosure is now almost fully allocated with 14 lairs in section AA, 97 in BB and 99 in CC. The arrows indicate the order of lair numbering.